



01 Site Location
(Ordnance Survey Map)

Site Location




03 Shipping Containers
Proposed Gym + Classroom / Office
(Conceptual)



04 Plan
Proposed Pitch

Proposed Stacked Shipping Containers (stacked)
Ground Level - Boxing Gym + Exercise Room
Level 1 - Class Rooms + Office

Proposed MUGA
(Multi-Use Games Area) to utilise
footprint of existing tennis courts,
with 3 metre high perimeter fence.

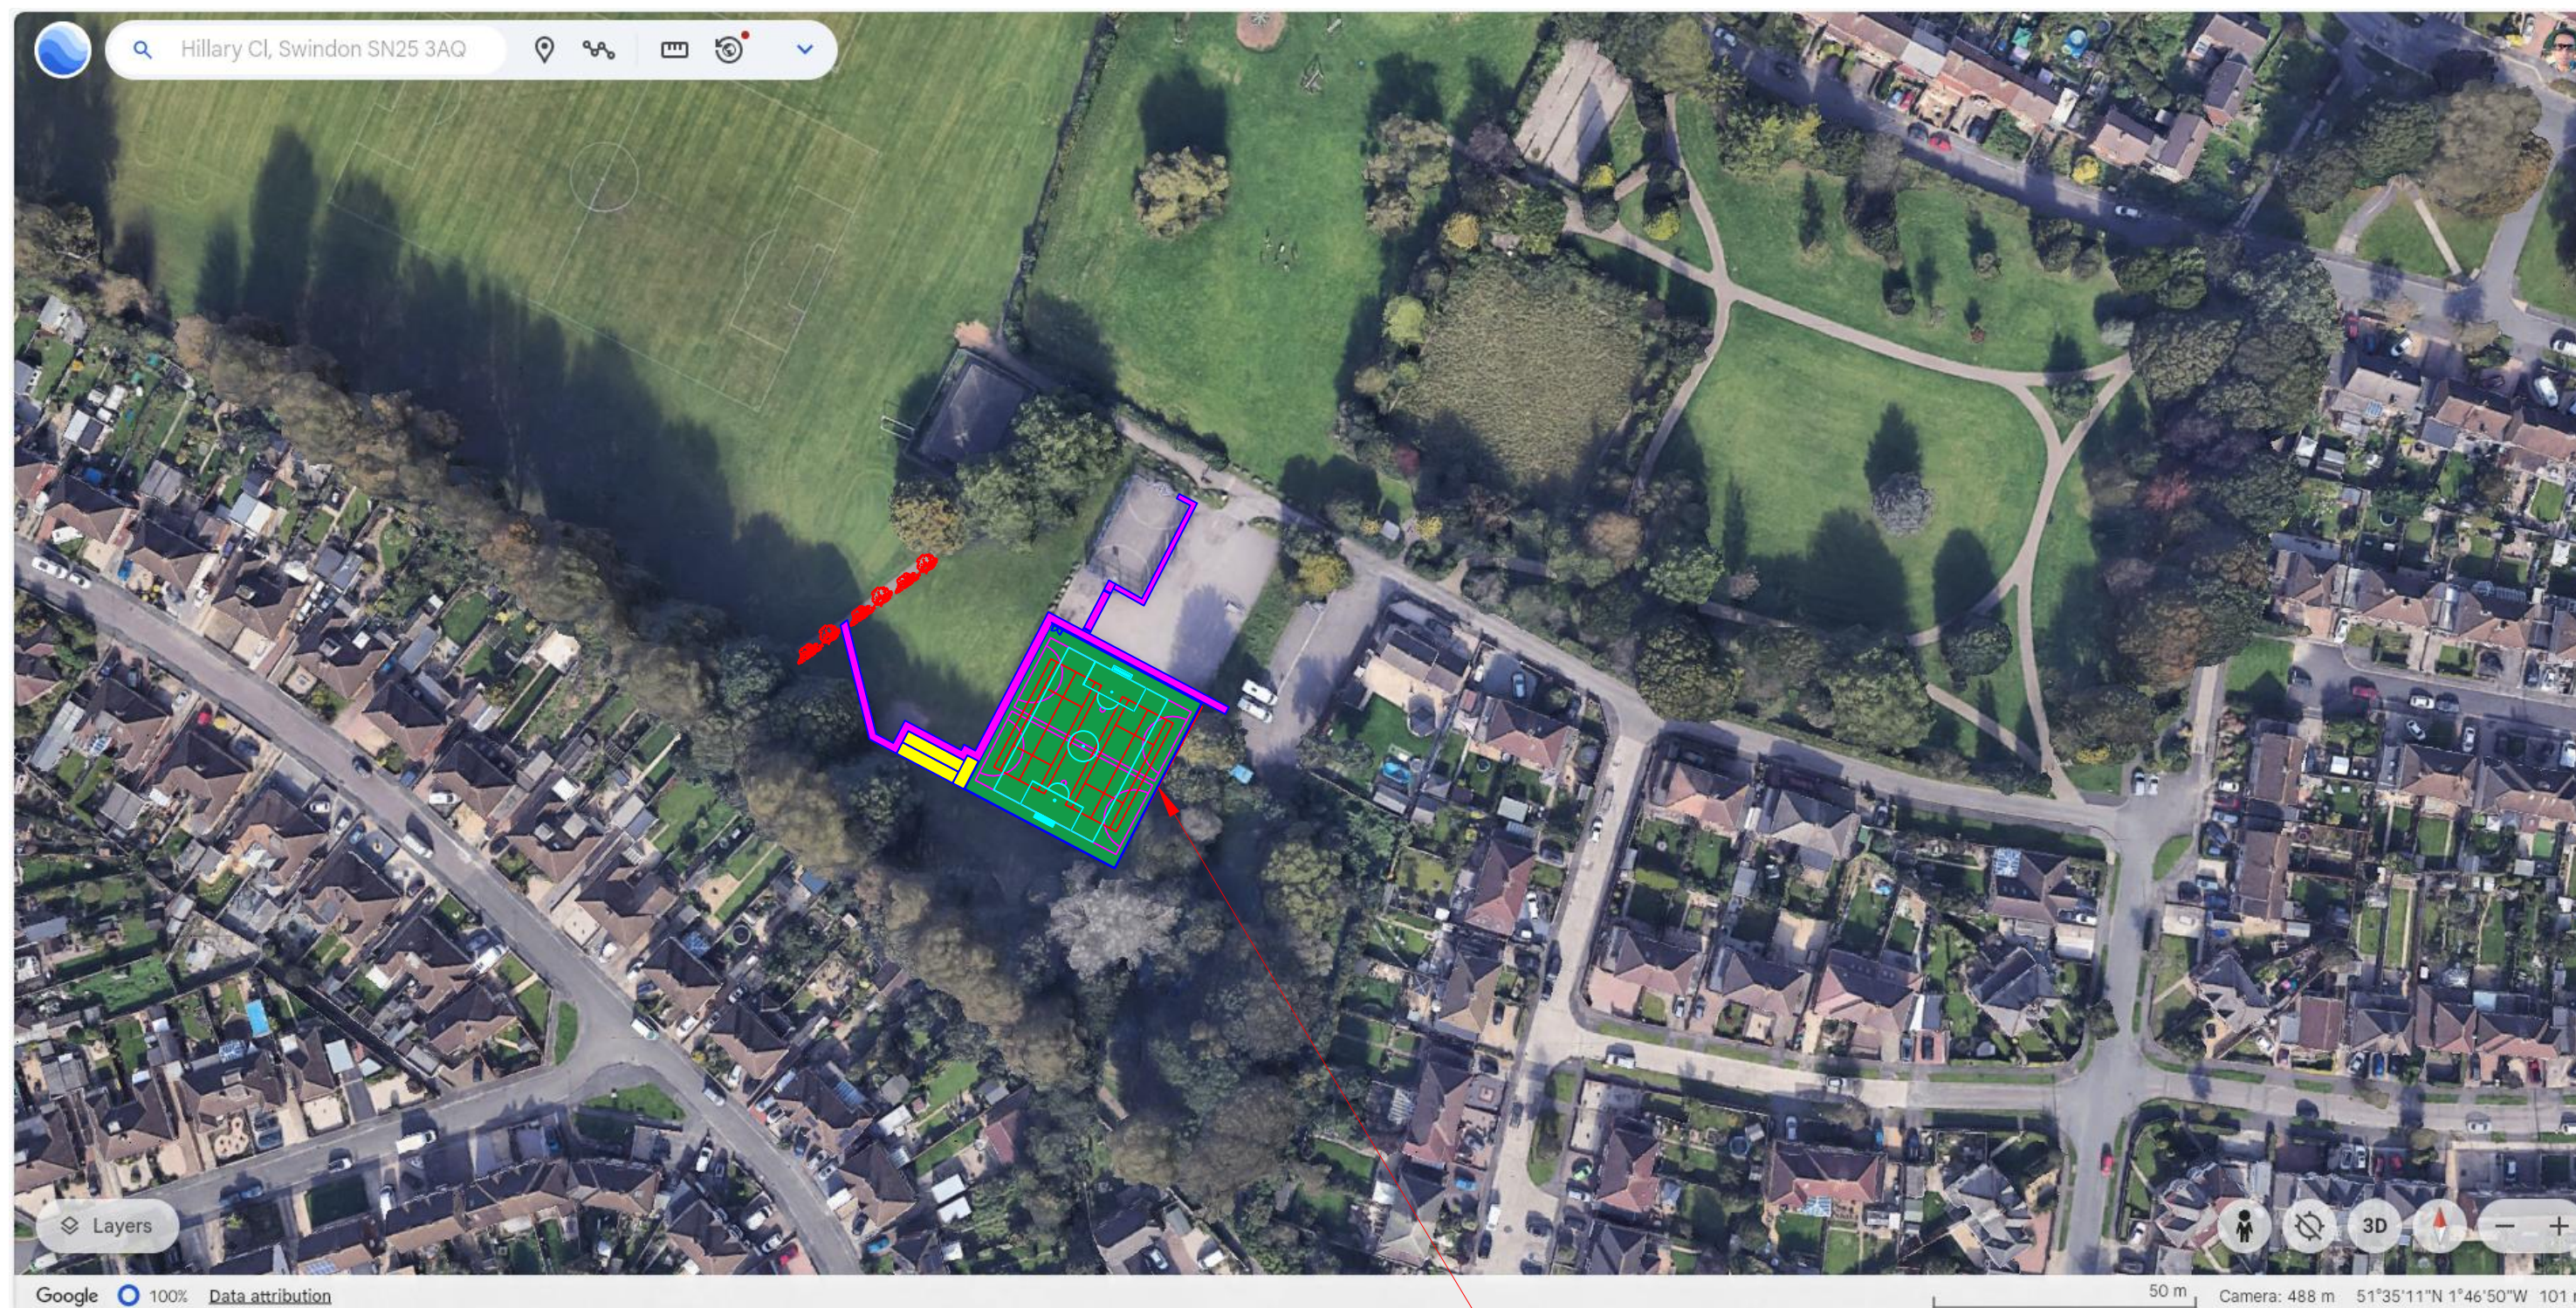

02 Plan
Site Location (Aerial)

Proposed MUGA
(Multi-Use Games Area)




Penhill United: Building Community Through Sports

Empowering Swindon's Youth Beyond the Pitch




Youth Development

Providing structured sports programs that nurture skills, discipline, and teamwork in young players.

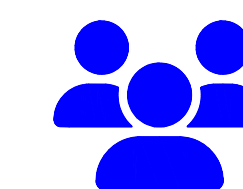

Community Engagement

Organising events and initiatives that foster inclusivity, resilience, and a sense of belonging.

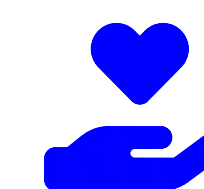

Fundraising & Support

Raising funds to ensure accessibility and opportunities for all children, regardless of background.

Project :
**Penhill FC
New Pitch**

Drawing Title :
Proposed MUGA Pitch

**Penhill FC
Hillary Close
Swindon, SN25 3AQ**

Drawing No.:
250324-01

Rev:
0

Scale: NTS
Drawn by: BS Date: 24/03/25



Penhill United,
Swindon, Wiltshire,
SN2
e: Lee.penhillutd@outlook.com
m: 07825 564856